


- 868.50 TO TARGER RADIATOR
- 636.64 TO PRIMARY COLLIMATOR
- 622.26 TO CONVERTER (PHND00)
- 510.15 TO CENTER OF PAIR SPECTROMETER

FOR CONTINUATION
SEE DRAWING NO.
26405-E-0034 REV D

FOR CONTINUATION
SEE DRAWING NO.
26405-E-0037 REV M

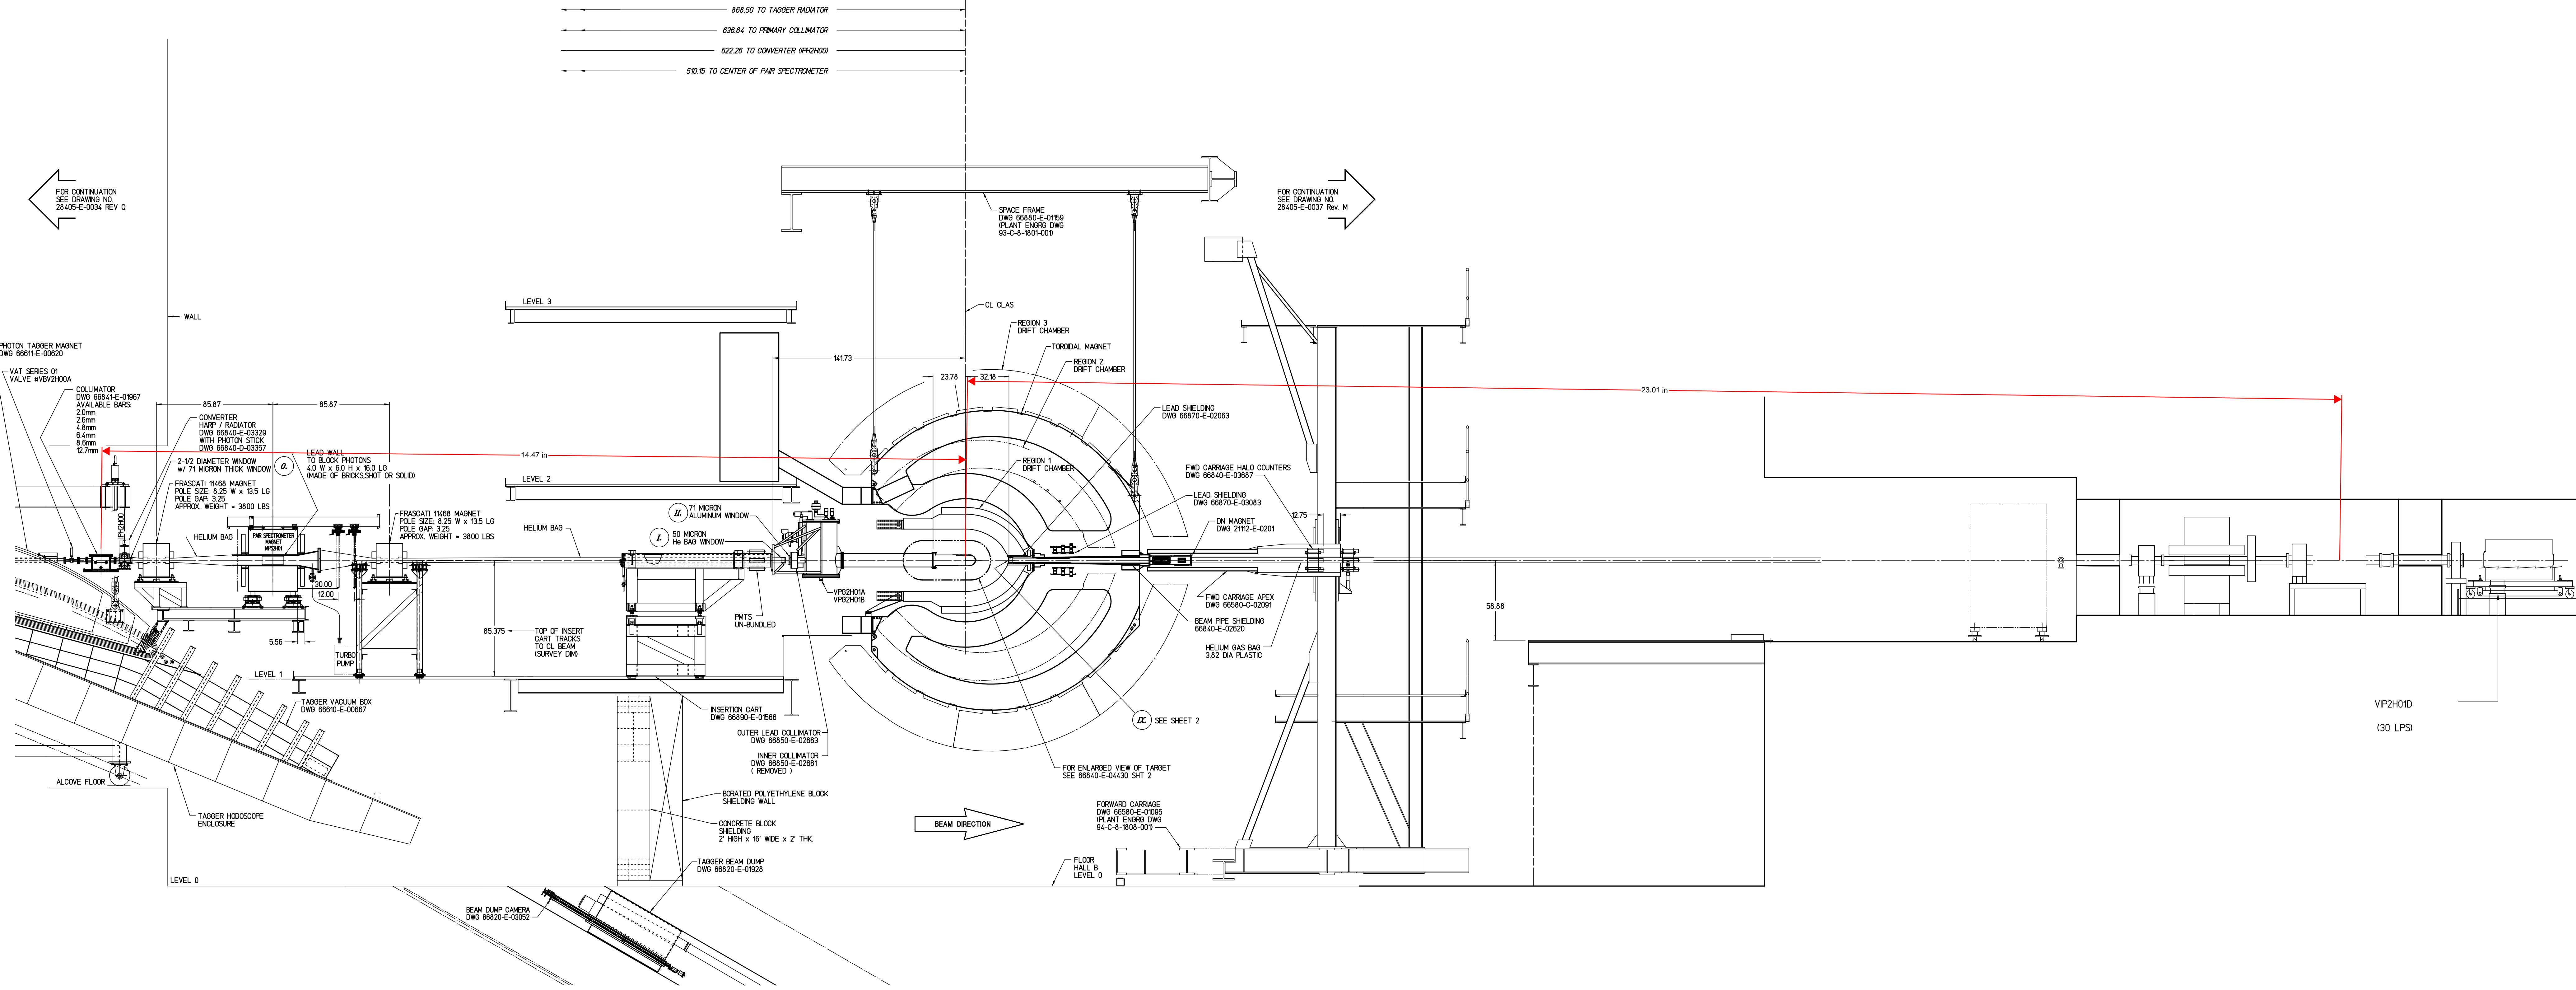

VP2HD1D
(30 LFS)

FOR ENLARGED VIEW OF TARGET
SEE 66840-E-0439 SHT 2

FORWARD CARRIAGE
DWG 66840-E-01025
PLANT ENGRG DWG
64-C-8-1808-005

BEAM DIRECTION

FLOOR
HALL B
LEVEL 0

LEVEL 0

BEAM DUMP CAMERA
DWG 66820-E-03062

TARGER VACUUM BOX
DWG 66810-E-00667

INSERTION CART
DWG 66880-E-01666

OUTER LEAD COLLIMATOR
DWG 66850-E-02663

INNER COLLIMATOR
DWG 66860-E-02661
(REMOVED)

BRATED POLYETHYLENE BLOCK
SHIELDING WALL

CONCRETE BLOCK
SHIELDING
2' HIGH x 10' WIDE x 2' THK

TARGER BEAM DUMP
DWG 66820-E-01928

14.47 in

CL CLAS

REGION 3
DRIFT CHAMBER

TOROIDAL MAGNET

REGION 2
DRIFT CHAMBER

REGION 1
DRIFT CHAMBER

23.76

32.16

LEAD SHIELDING
DWG 66870-E-02063

FWD CARRIAGE HALO COUNTERS
DWG 66840-E-00667

LEAD SHIELDING
DWG 66870-E-03063

DN MAGNET
DWG 2112-E-0201

FWD CARRIAGE APEX
DWG 66860-C-02061

BEAM PIPE SHIELDING
66840-E-02620

HELIUM GAS BAG
3.82 DIA PLASTIC

0.75

58.88

23.01 in

14.73

23.76

32.16

14.47 in

85.87

85.87

20.00

12.00

5.56

85.375

14.173

23.76

32.16

14.47 in

85.87

85.87