


PLAN VIEW

U - UPSTREAM C - CENTER D - DOWNSTREAM

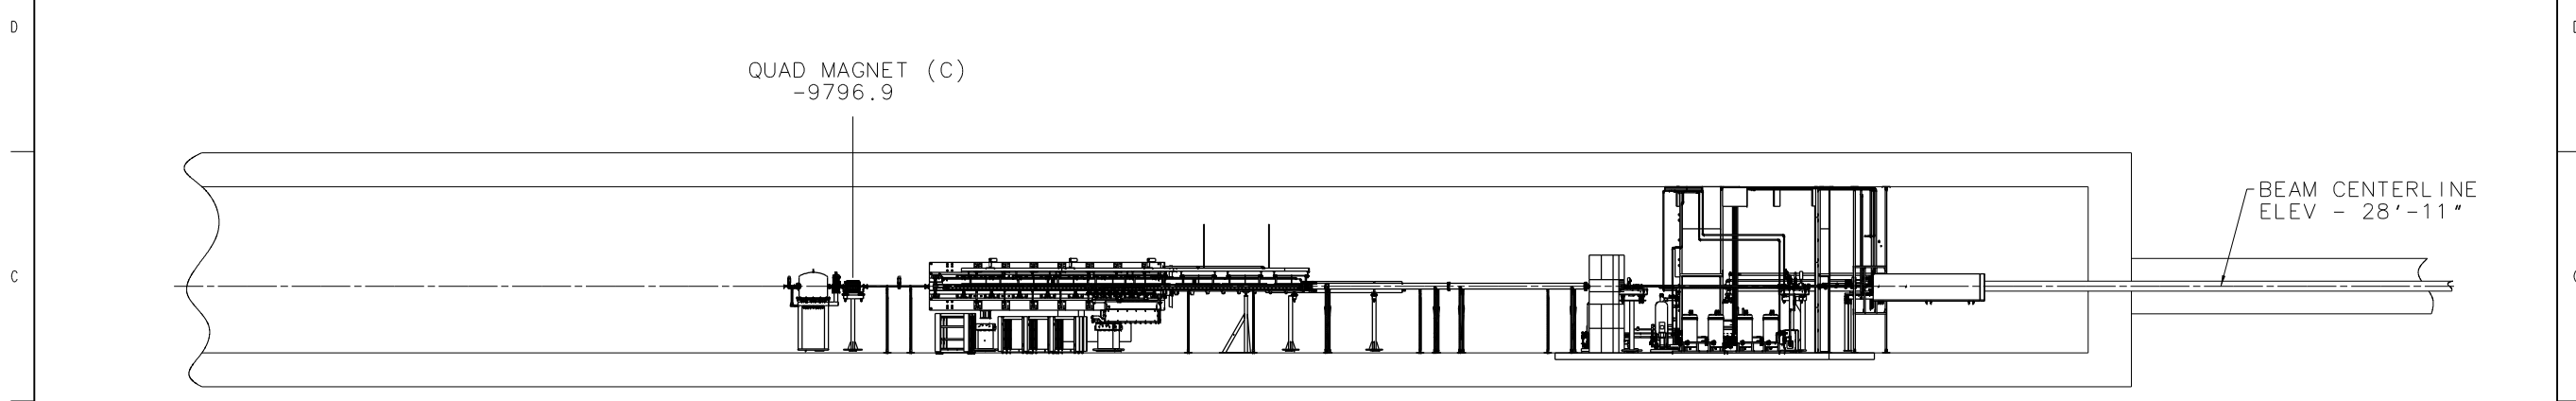

ELEVATION VIEW

- NOTES:
 1. ALL LOCATIONS ARE FROM 0,0,0 AND ARE IN CM'S.

SIZE (DWG. NO.)	REV.
E 000000-00-00-4002	-
SCALE N/A	SHEET 4 OF 4